


Garage & Workshop

Proposed East Elevation
1:50

Proposed North Elevation
1:50

Proposed Ground Floor Plan 1:50

Proposed West Elevation 1:50

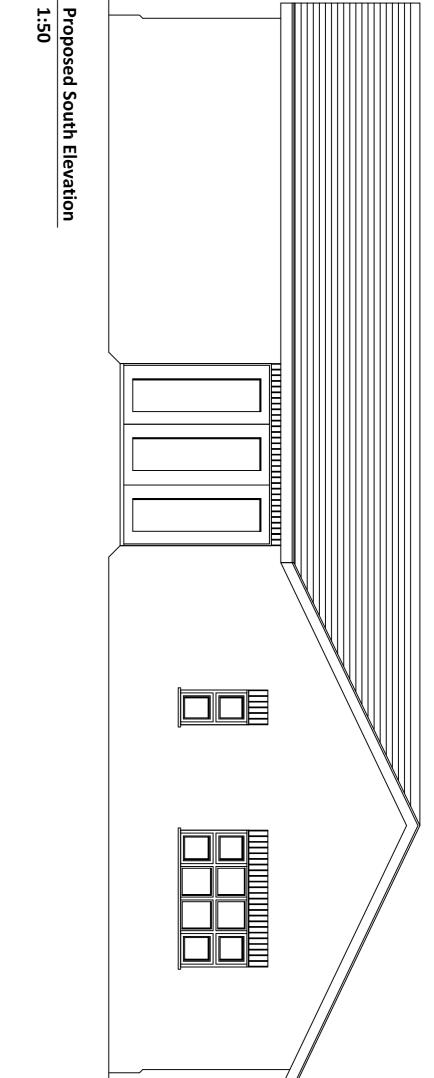

All building work is to conform with full planning approval, application drawings and stipulated planning conditions approved by the local Planning Authority.

All building work is to conform with 1991 Building Regulations and all Subsequent revised documents and to the satisfaction of the building control officer or equally approved.

The contractor is to check all dimensions and conditions on site before commencing. Figured dimensions, all adjoining properties are indicative layouts and are not to be scaled.

Drawing to be read in conjunction with the Employers Requirements and relevant specification documents.

It is intended that this drawing had been produced and issued for sole purpose noted within the title block. It is not intended that this drawing be used by any other person or for any other purpose.

The client has a license to reproduce the work shown on the drawings and documents one only on the site to which it relates. The copyright in all drawings and documents remains vested with Jay Ashall Partnership

Extension to Holly Bank
Heatley Lane, Broomhall

Maria Mannion

DRAWING NAME:

Proposed Outbuilding

DRAWING:
1195 107

Feasibility

SCALE: 1:50 @ A1 DATE: 06/18

A

BOTH ASHALL PARTNERShip

Chartered Architects

Revision Schedule

Revision Description
A Elevation Names 13.08.18