


Proposed Ground Floor Plan 1:50

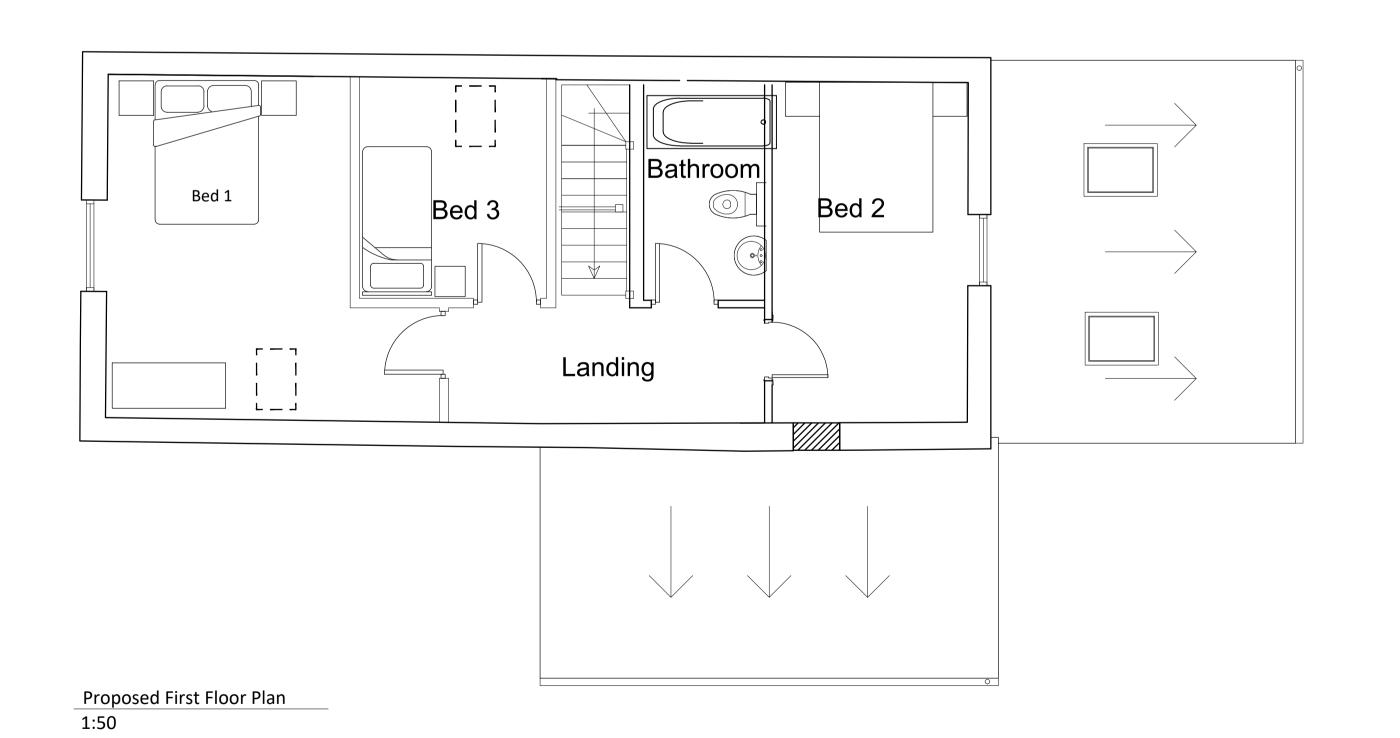

NOTES

All building work is to conform with full planning approval, application drawings and stipulated planning conditions approved by the Local Planning Authority.

All building work is to conform with 1991 Building Regulations and all Subsequent revised documents and to the satisfaction of the building control officer or equally approved.

Revision Schedule

Revision Description Indicative dimensions added Revised following client comment

Revised Design Revised Design Adding utility door and removal of window Revision Date

28.08.2019 17.09.2019

20.09.2019 24.02.2020 15.12.2020 01.03.2020 23.07.2021 09.08.2021

The contractor is to check all dimensions and conditions on site before commencing. Figured dimensions shall be preferred to scaled dimension. All adjoining properties are indicative layouts and are not to be scaled.

Drawing to be read in conjunction with the Employers Requirements and relevant specification documents.

It is intended that this drawing had been produced and issued for sole purpose noted within the title block. It is not intended that this drawing be used by any other person or for any other purpose.

The client has a license to reproduce the work shown on the drawings and

The client has a license to reproduce the work shown on the drawings and documents once only on the site to which it relates. The copyright in all drawings and documents remains vested with Jay Ashall Partnership

Barn Conversion & Extension

Holly Bank

Mrs M. Mannion

DRAWING NAME:

Proposed Floor Plans

DRAWING:-

1146 305 Planning

SCALE: 1:50 @ A1 **DATE**: Aug 2021



Rev