
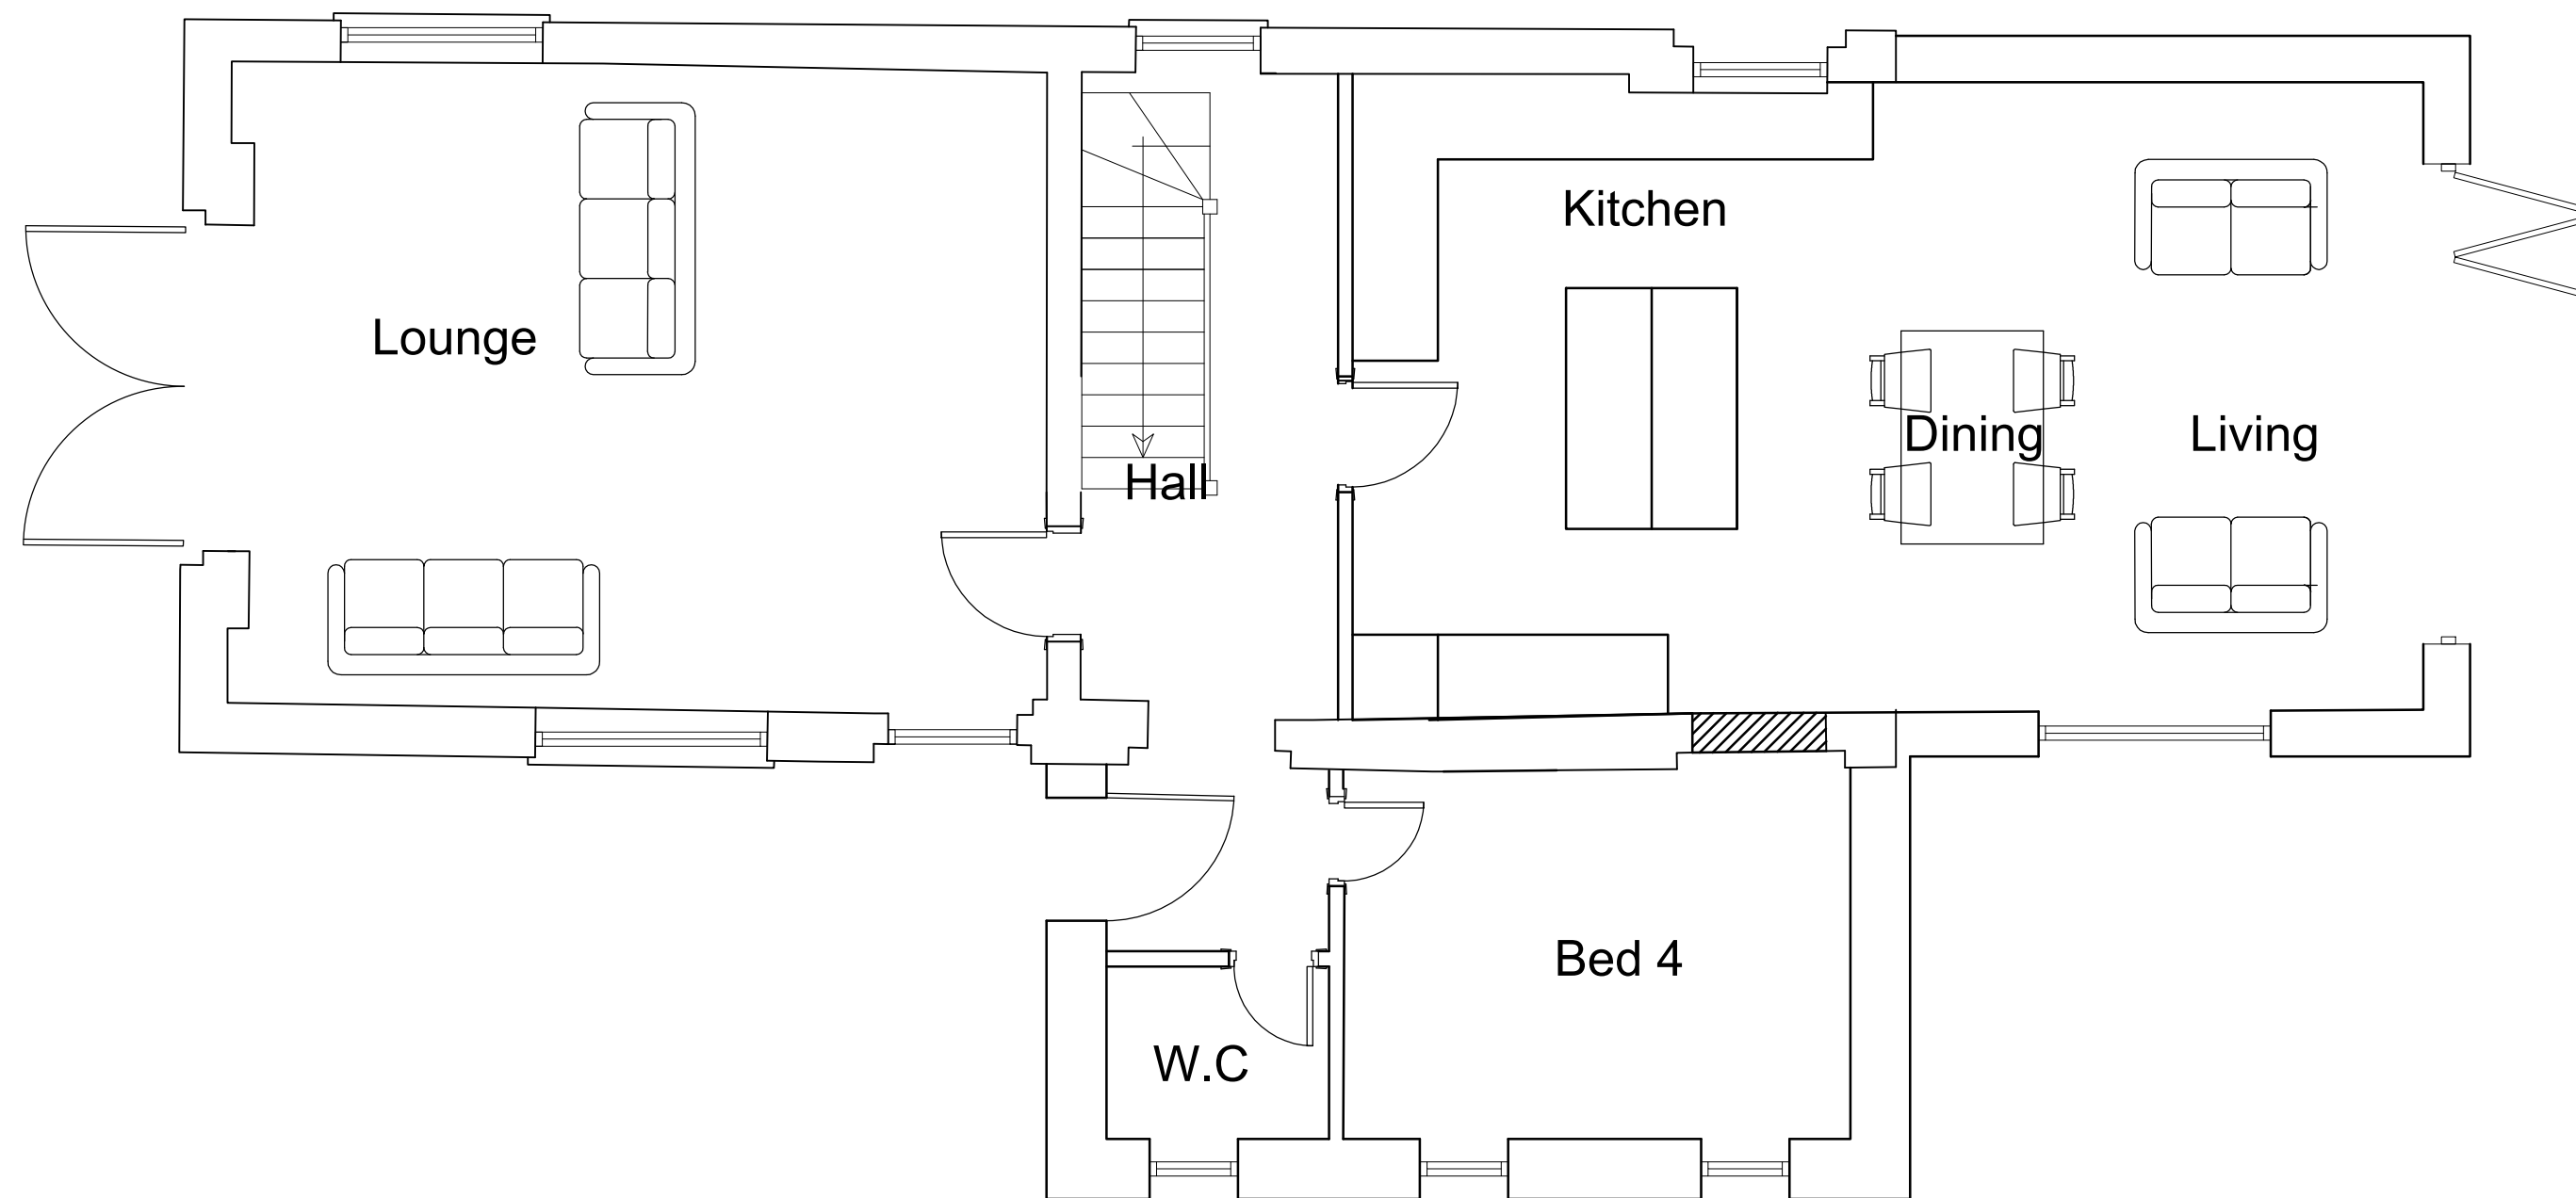


[illegible]

Proposed Ground Floor Plan
1:50

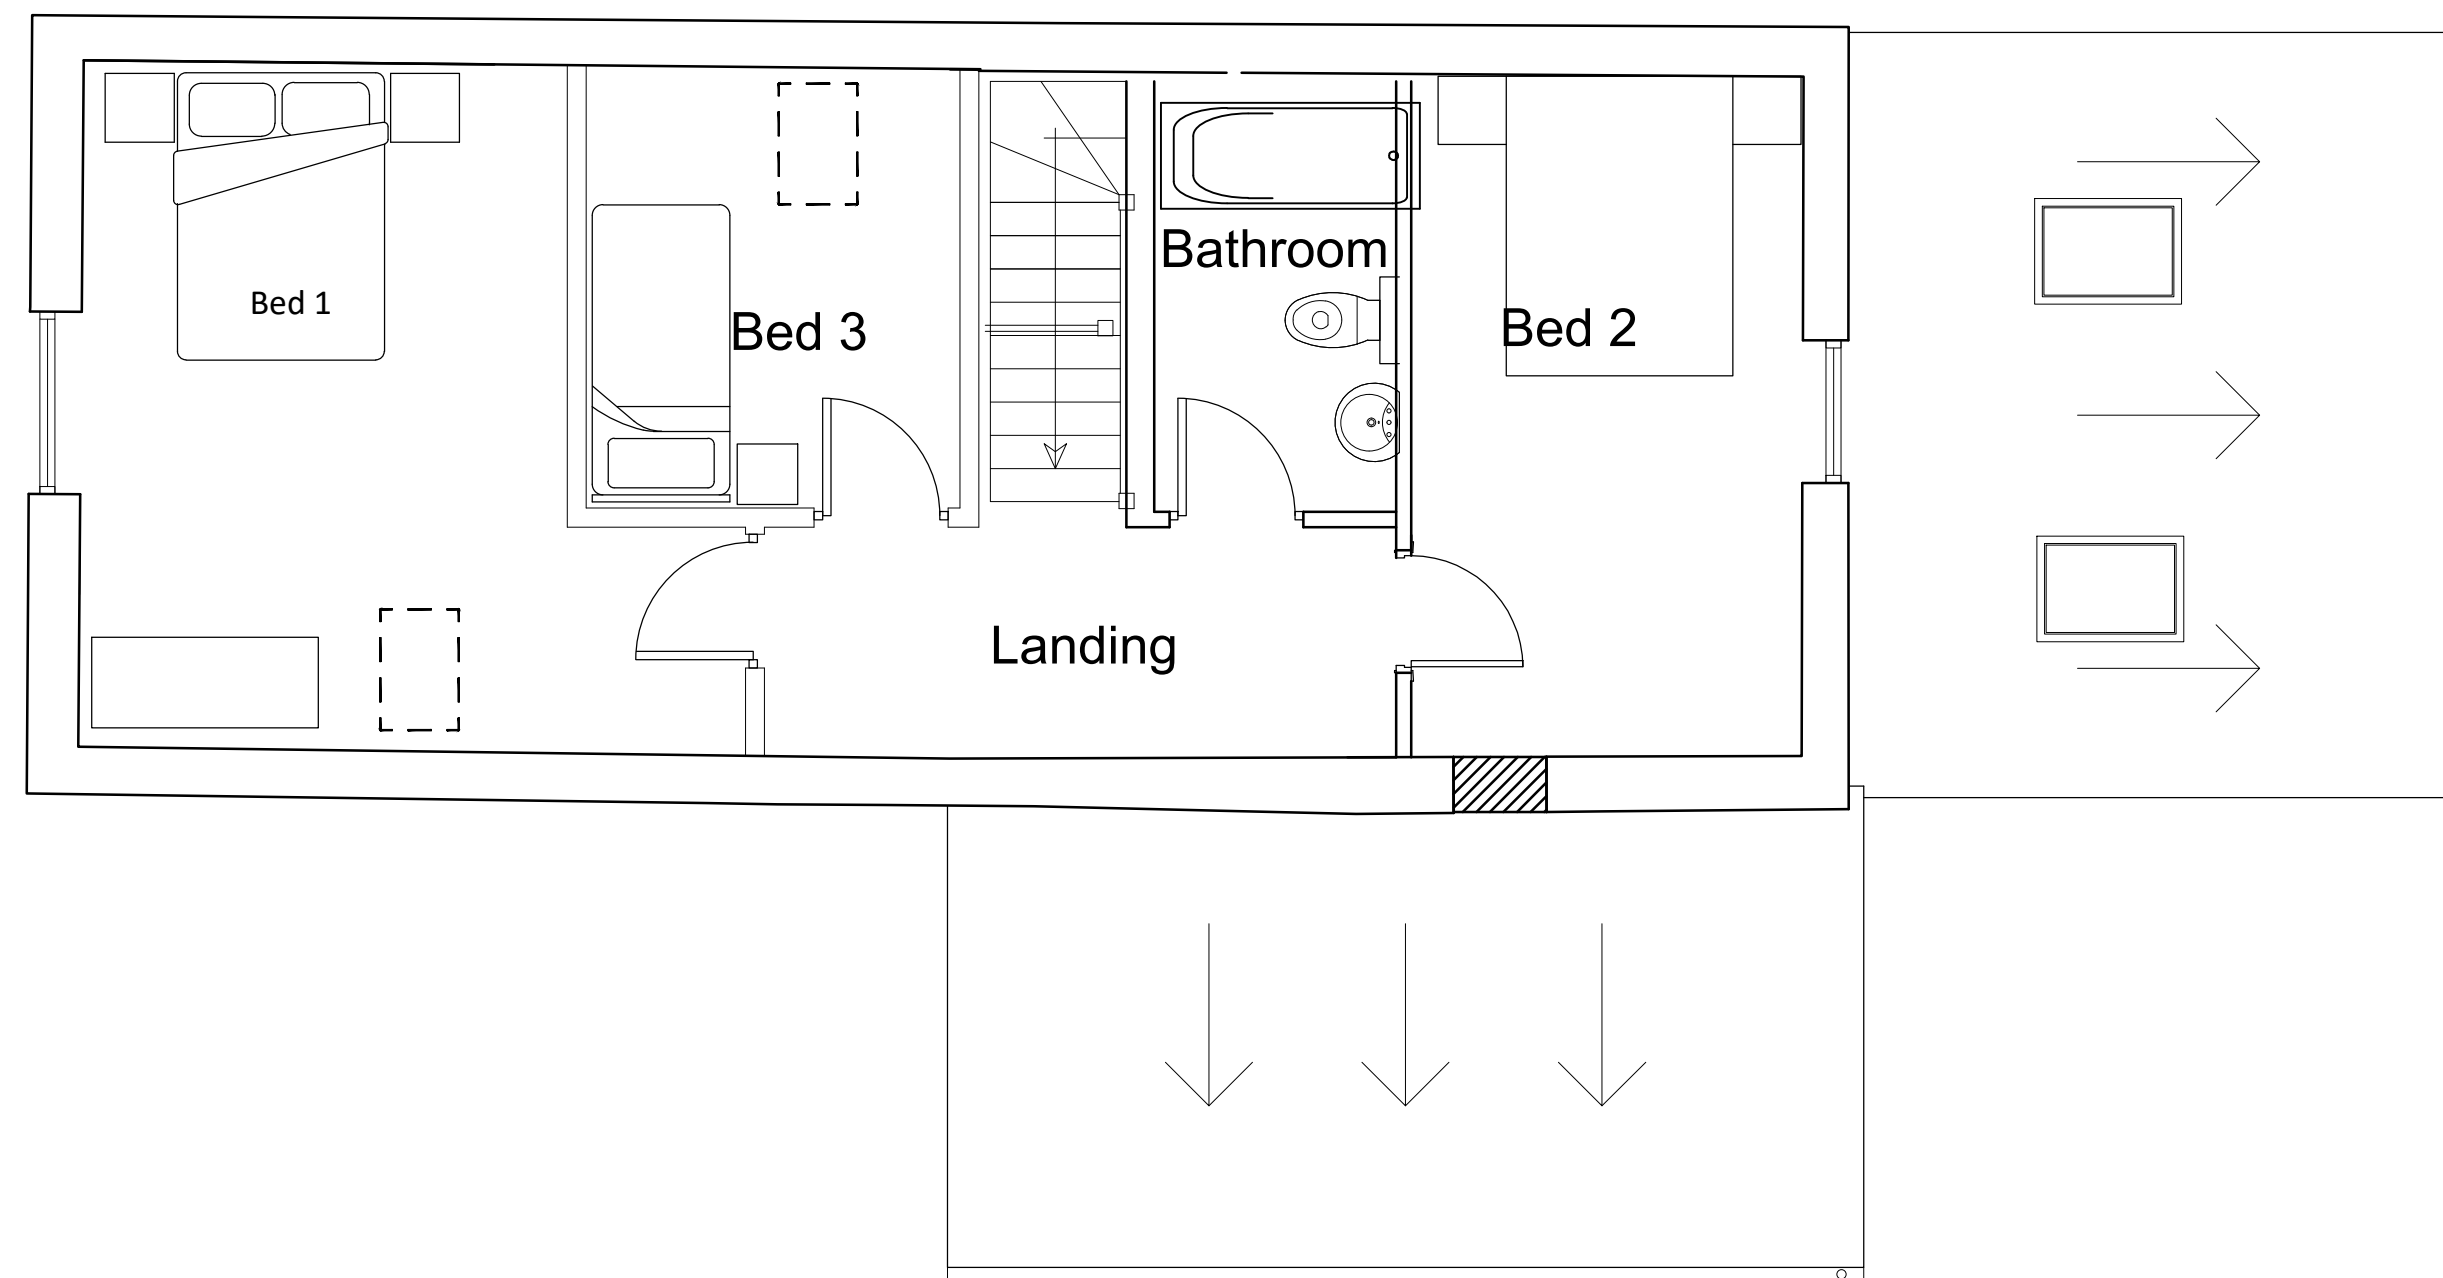

Proposed First Floor Plan
1:50

NOTES

All building work is to conform with full planning approval, application drawings and stipulated planning conditions approved by the Local Planning Authority.

All building work is to conform with 1991 Building Regulations and all subsequent revised documents and to the satisfaction of the building control officer or other approved person.

The contractor is to check all dimensions and conditions on site before commencing. Figure dimensions shall be preferred to scaled dimension. All adjoining properties are indicative layouts and are not to be scaled.

Drawing to be read in conjunction with the Employers Requirements and the relevant specification.

It is intended that this drawing had been produced and issued for sale purpose noted within the title block. It is not intended that this drawing be used by any other person or for any other purpose.


The client has a license to reproduce the work shown on the drawings and on documents only on the site to which it relates. The copyright in all drawings and documents remains vested with Jay Ashall Partnership.

Barn Conversion & Extension
Holly Bank
Mrs M. Mannion

DRAWING NAME:
Proposed Floor Plans

DRAWING:- 1146 305 Planning	Rev
	H

SCALE: 1:50 @ A1 **DATE:** July 2021

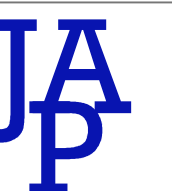

Jay Ashall Partnership
Chartered Architects