

[illegible][illegible]

NOTES

All building work is to conform with full planning approval, application drawings and stipulated planning conditions approved by the local Planning Authority.

All building work is to conform with 1991 Building Regulations and all subsequent revised documents and to the satisfaction of the building control officer or equally approved.

Drawing to be read in conjunction with the Employers Requirements and relevant specification documents.

It is intended that this drawing had been produced and issued for sole purpose of the project and is not intended that this drawing be used by any other person or for any other purpose.

The client has a license to reproduce the work shown on the drawings and documents once only on the site to which it relates. The copyright in all drawings and documents remains vested with Jay Ashall Partnership

Holly Bank
Heatley Lane, Broomhall


Maria Mannion

DRAWING NAME:


Proposed Floor Plans

DRAWING:- 1195 404 Planning Issue	Rev
SCALE: 1:50 @ A1	DATE: 07/18

Jay Ashall Partnership
Chartered Architects

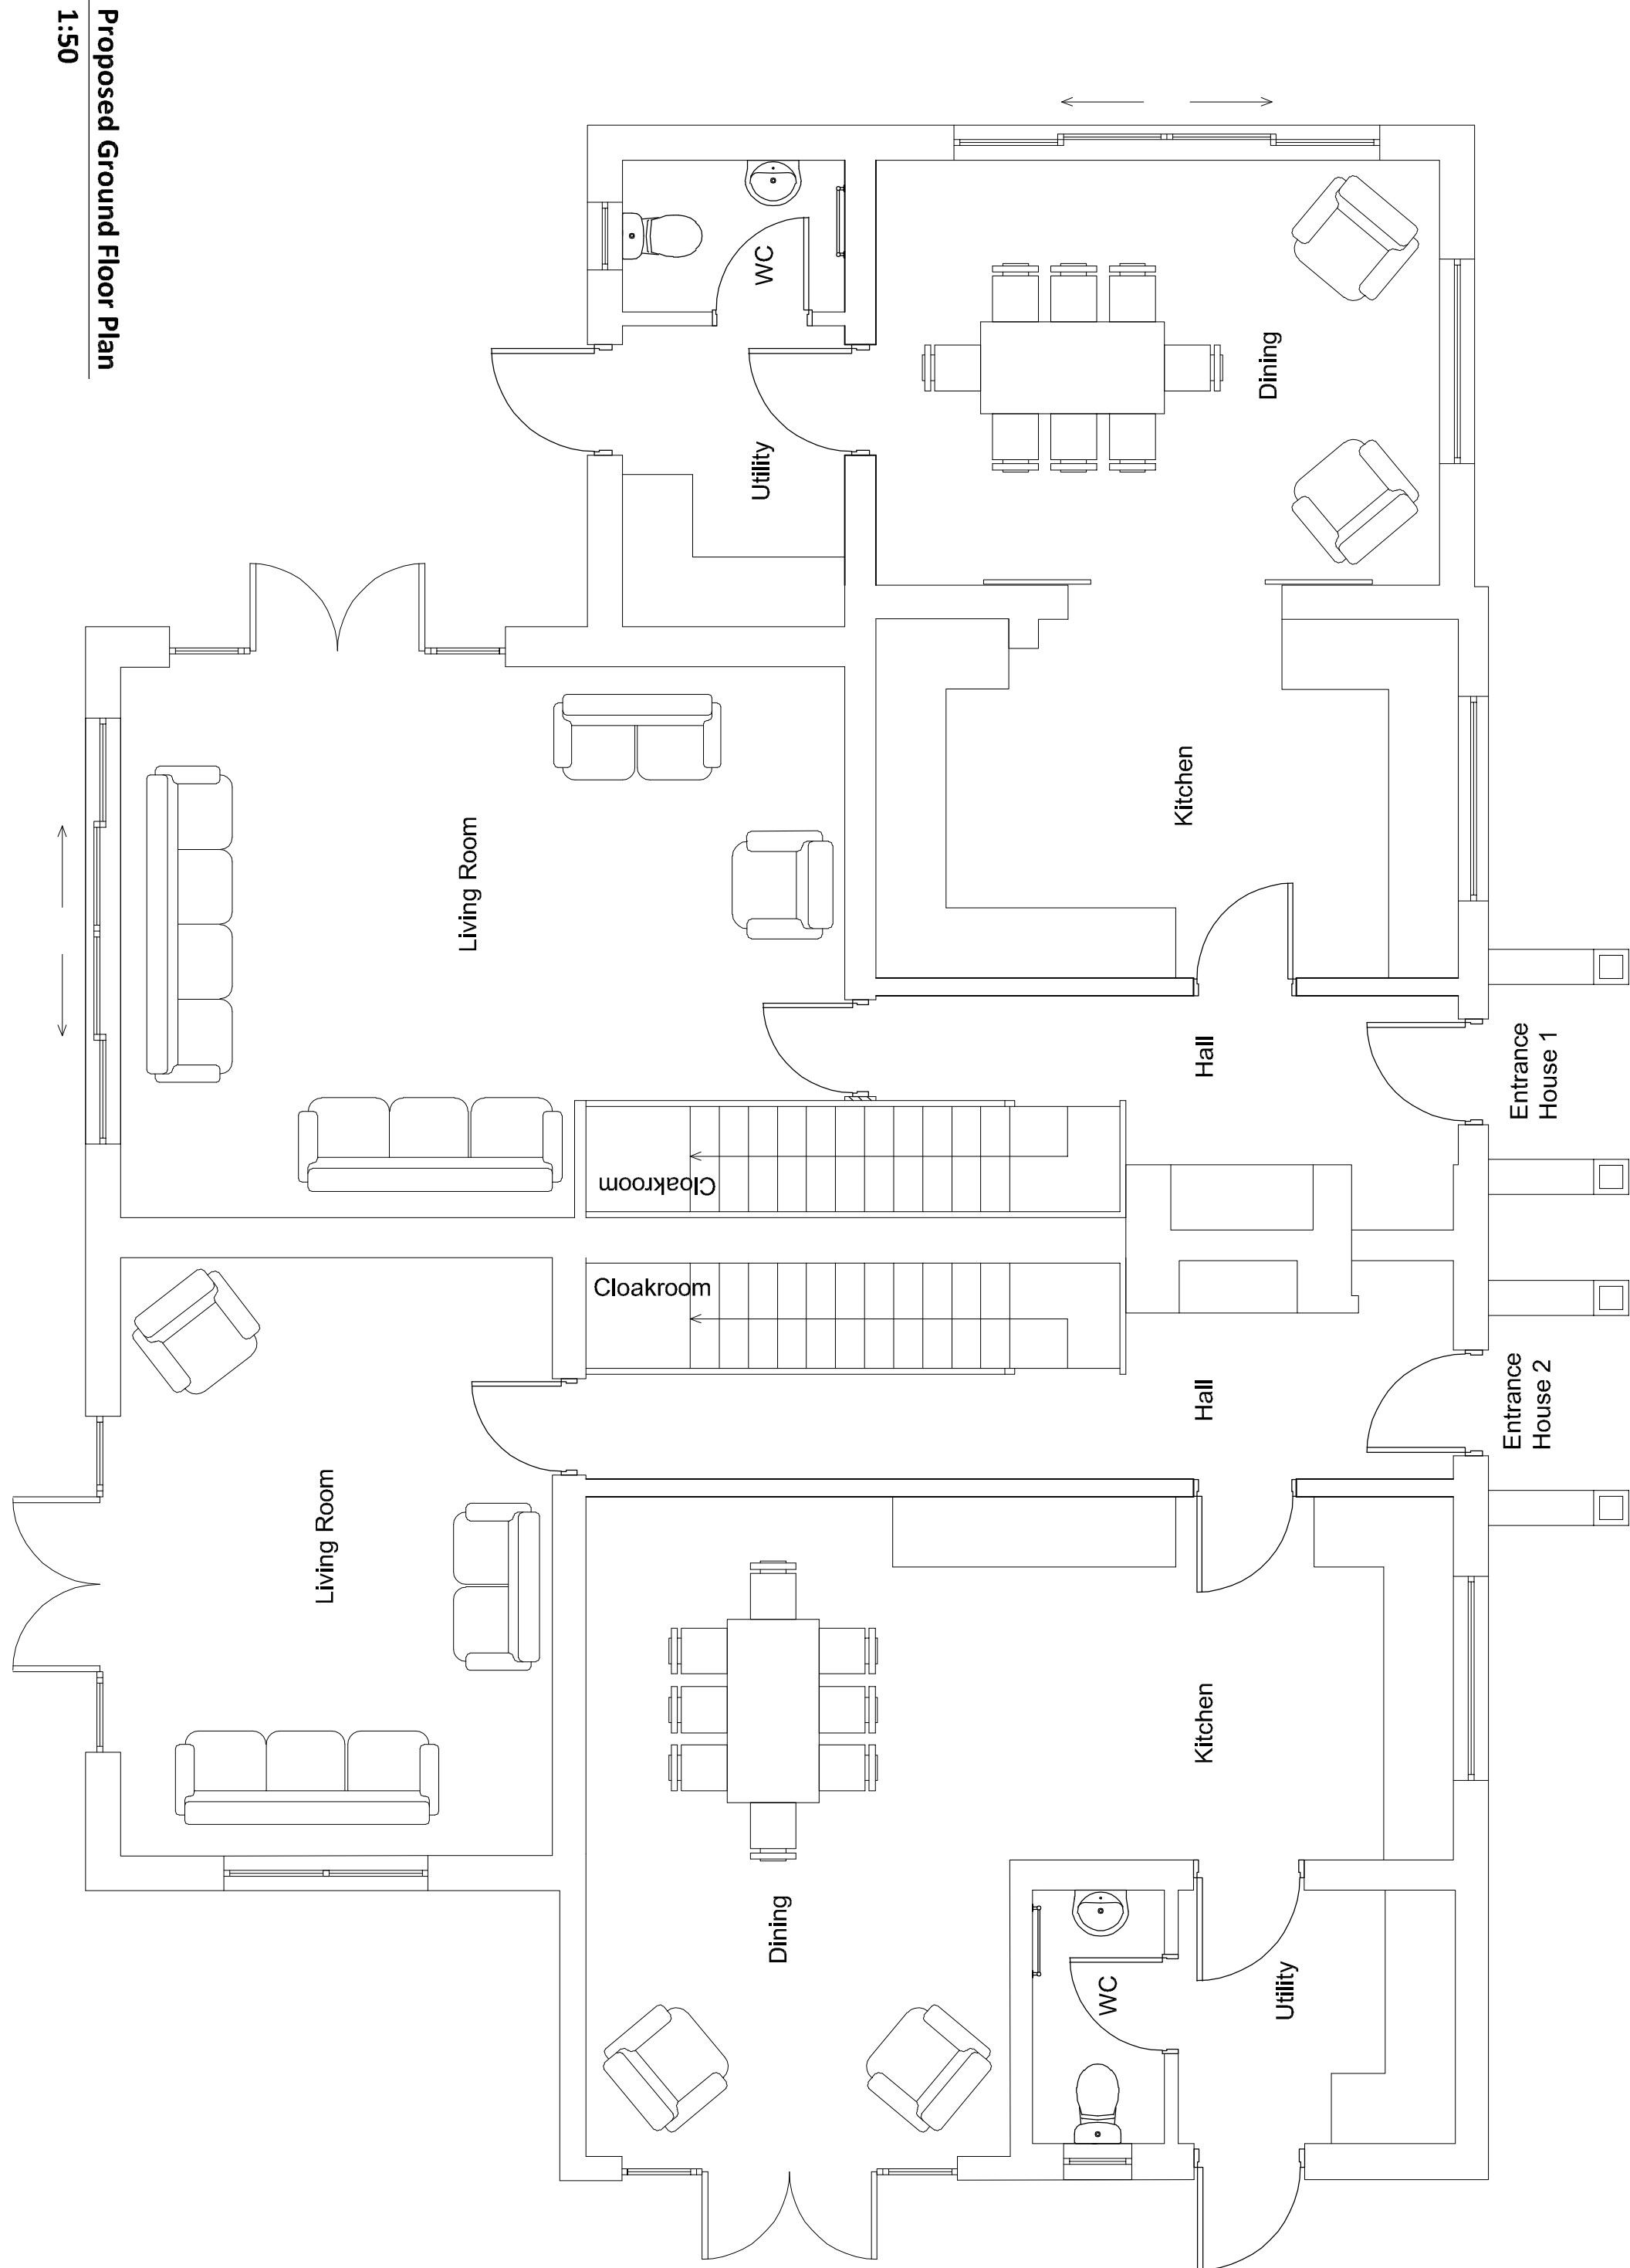

Proposed Ground Floor Plan
1:50

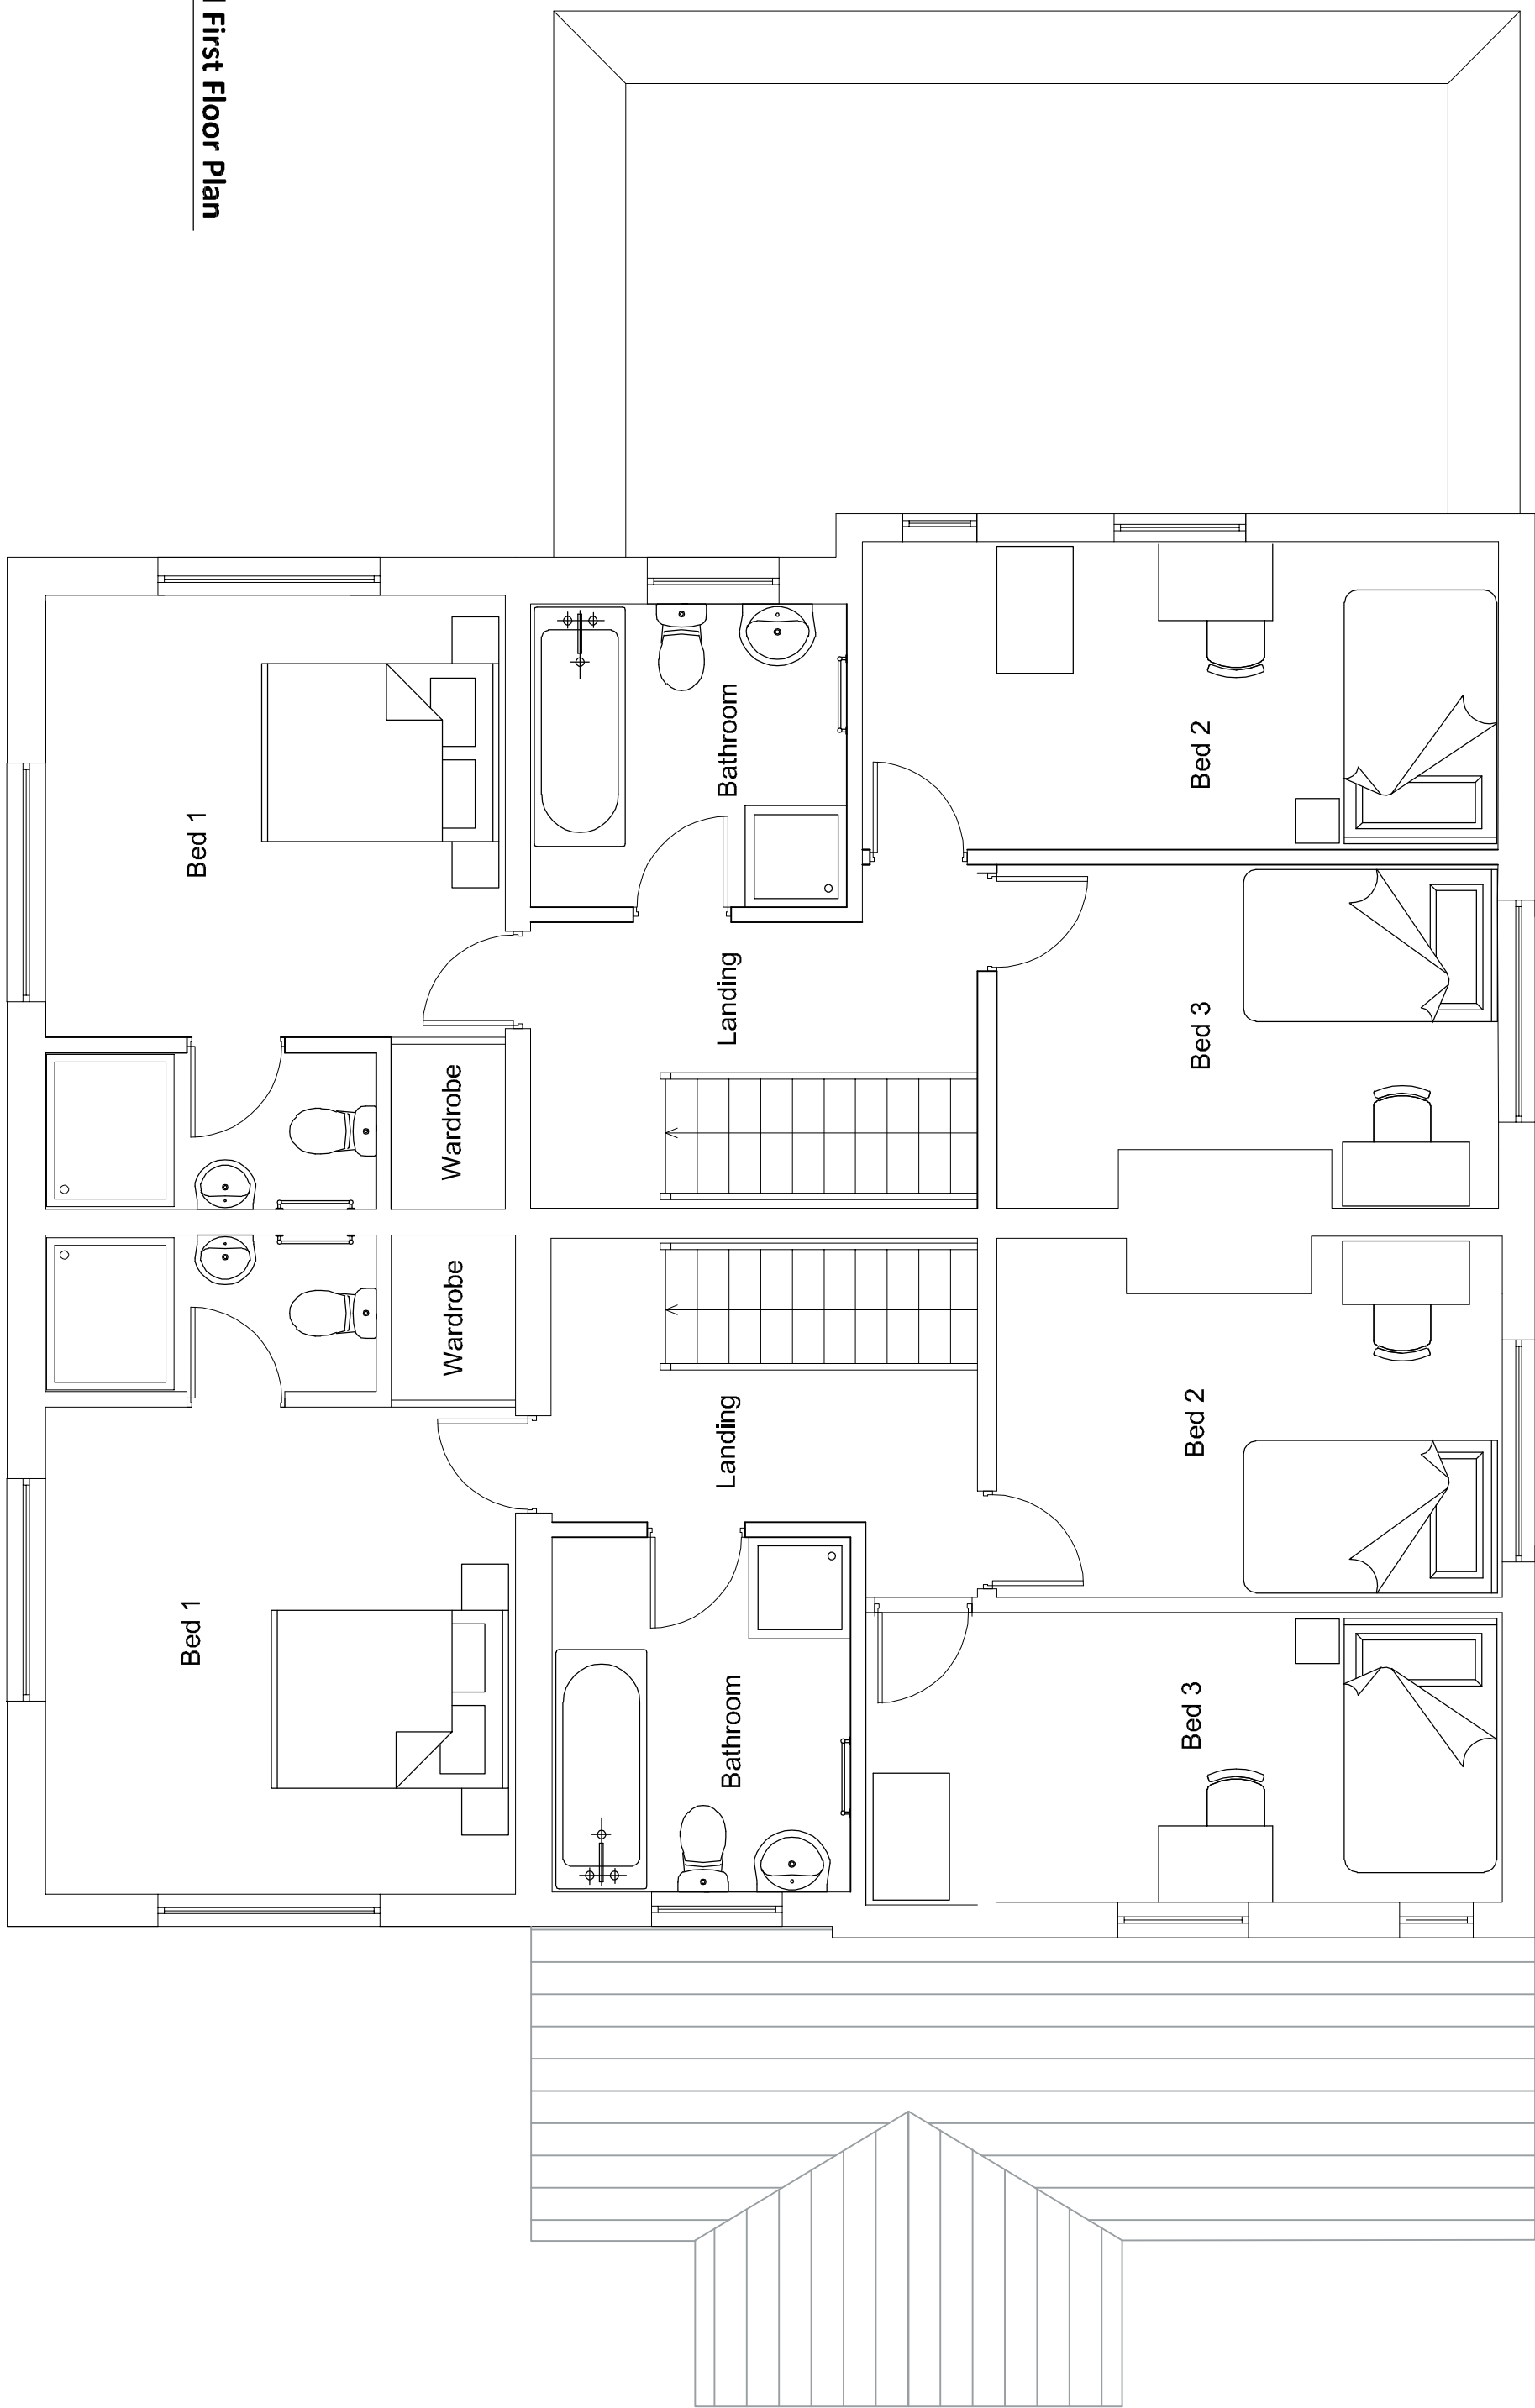

Proposed First Floor Plan
1:50